


© by Minweaser & Associates 2020
This drawing is an instrument of professional service and like a photograph is copyrighted by its creator. Minweaser & Associates who maintains sole ownership of this document. It is to be used solely for this project. It is not to be used by others, disclosed to others, reused or copied in any way without the written permission of Minweaser & Associates. Note: Only drawings containing the Architect's stamp and original "wet signature" in blue ink, are originals. All others are copies.

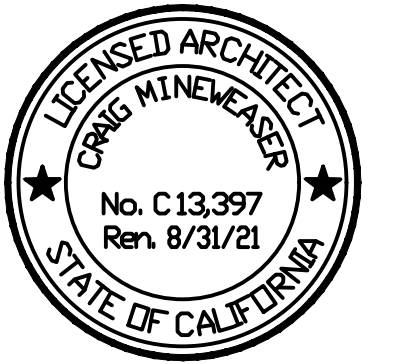

SUBMITTAL SET FOR PLANNING PERMITS ONLY

NOT FOR CONSTRUCTION

Revisions:

Project Title:

ADDITIONS TO RESIDENCE OF PETER GOLL






18240 DAVES AVE
MONTE SERENO, CALIFORNIA 95030


Drawn By: GK
Checked By:
Project No: 21608 Date: 09/14/20
Sheet Title:

1st FLR PLAN ADDITION & EXISTING

Scale: AS NOTED
Sheet No:

A5.0

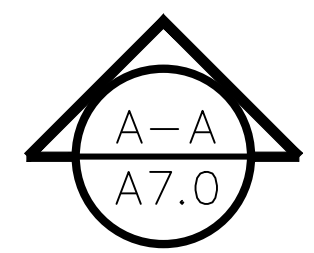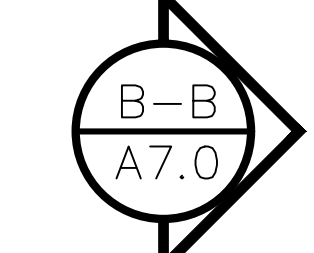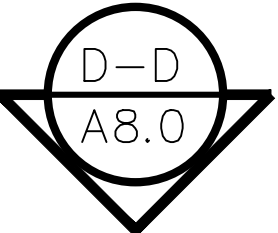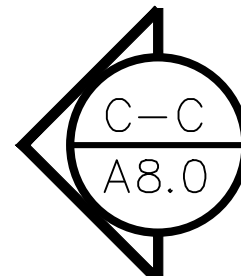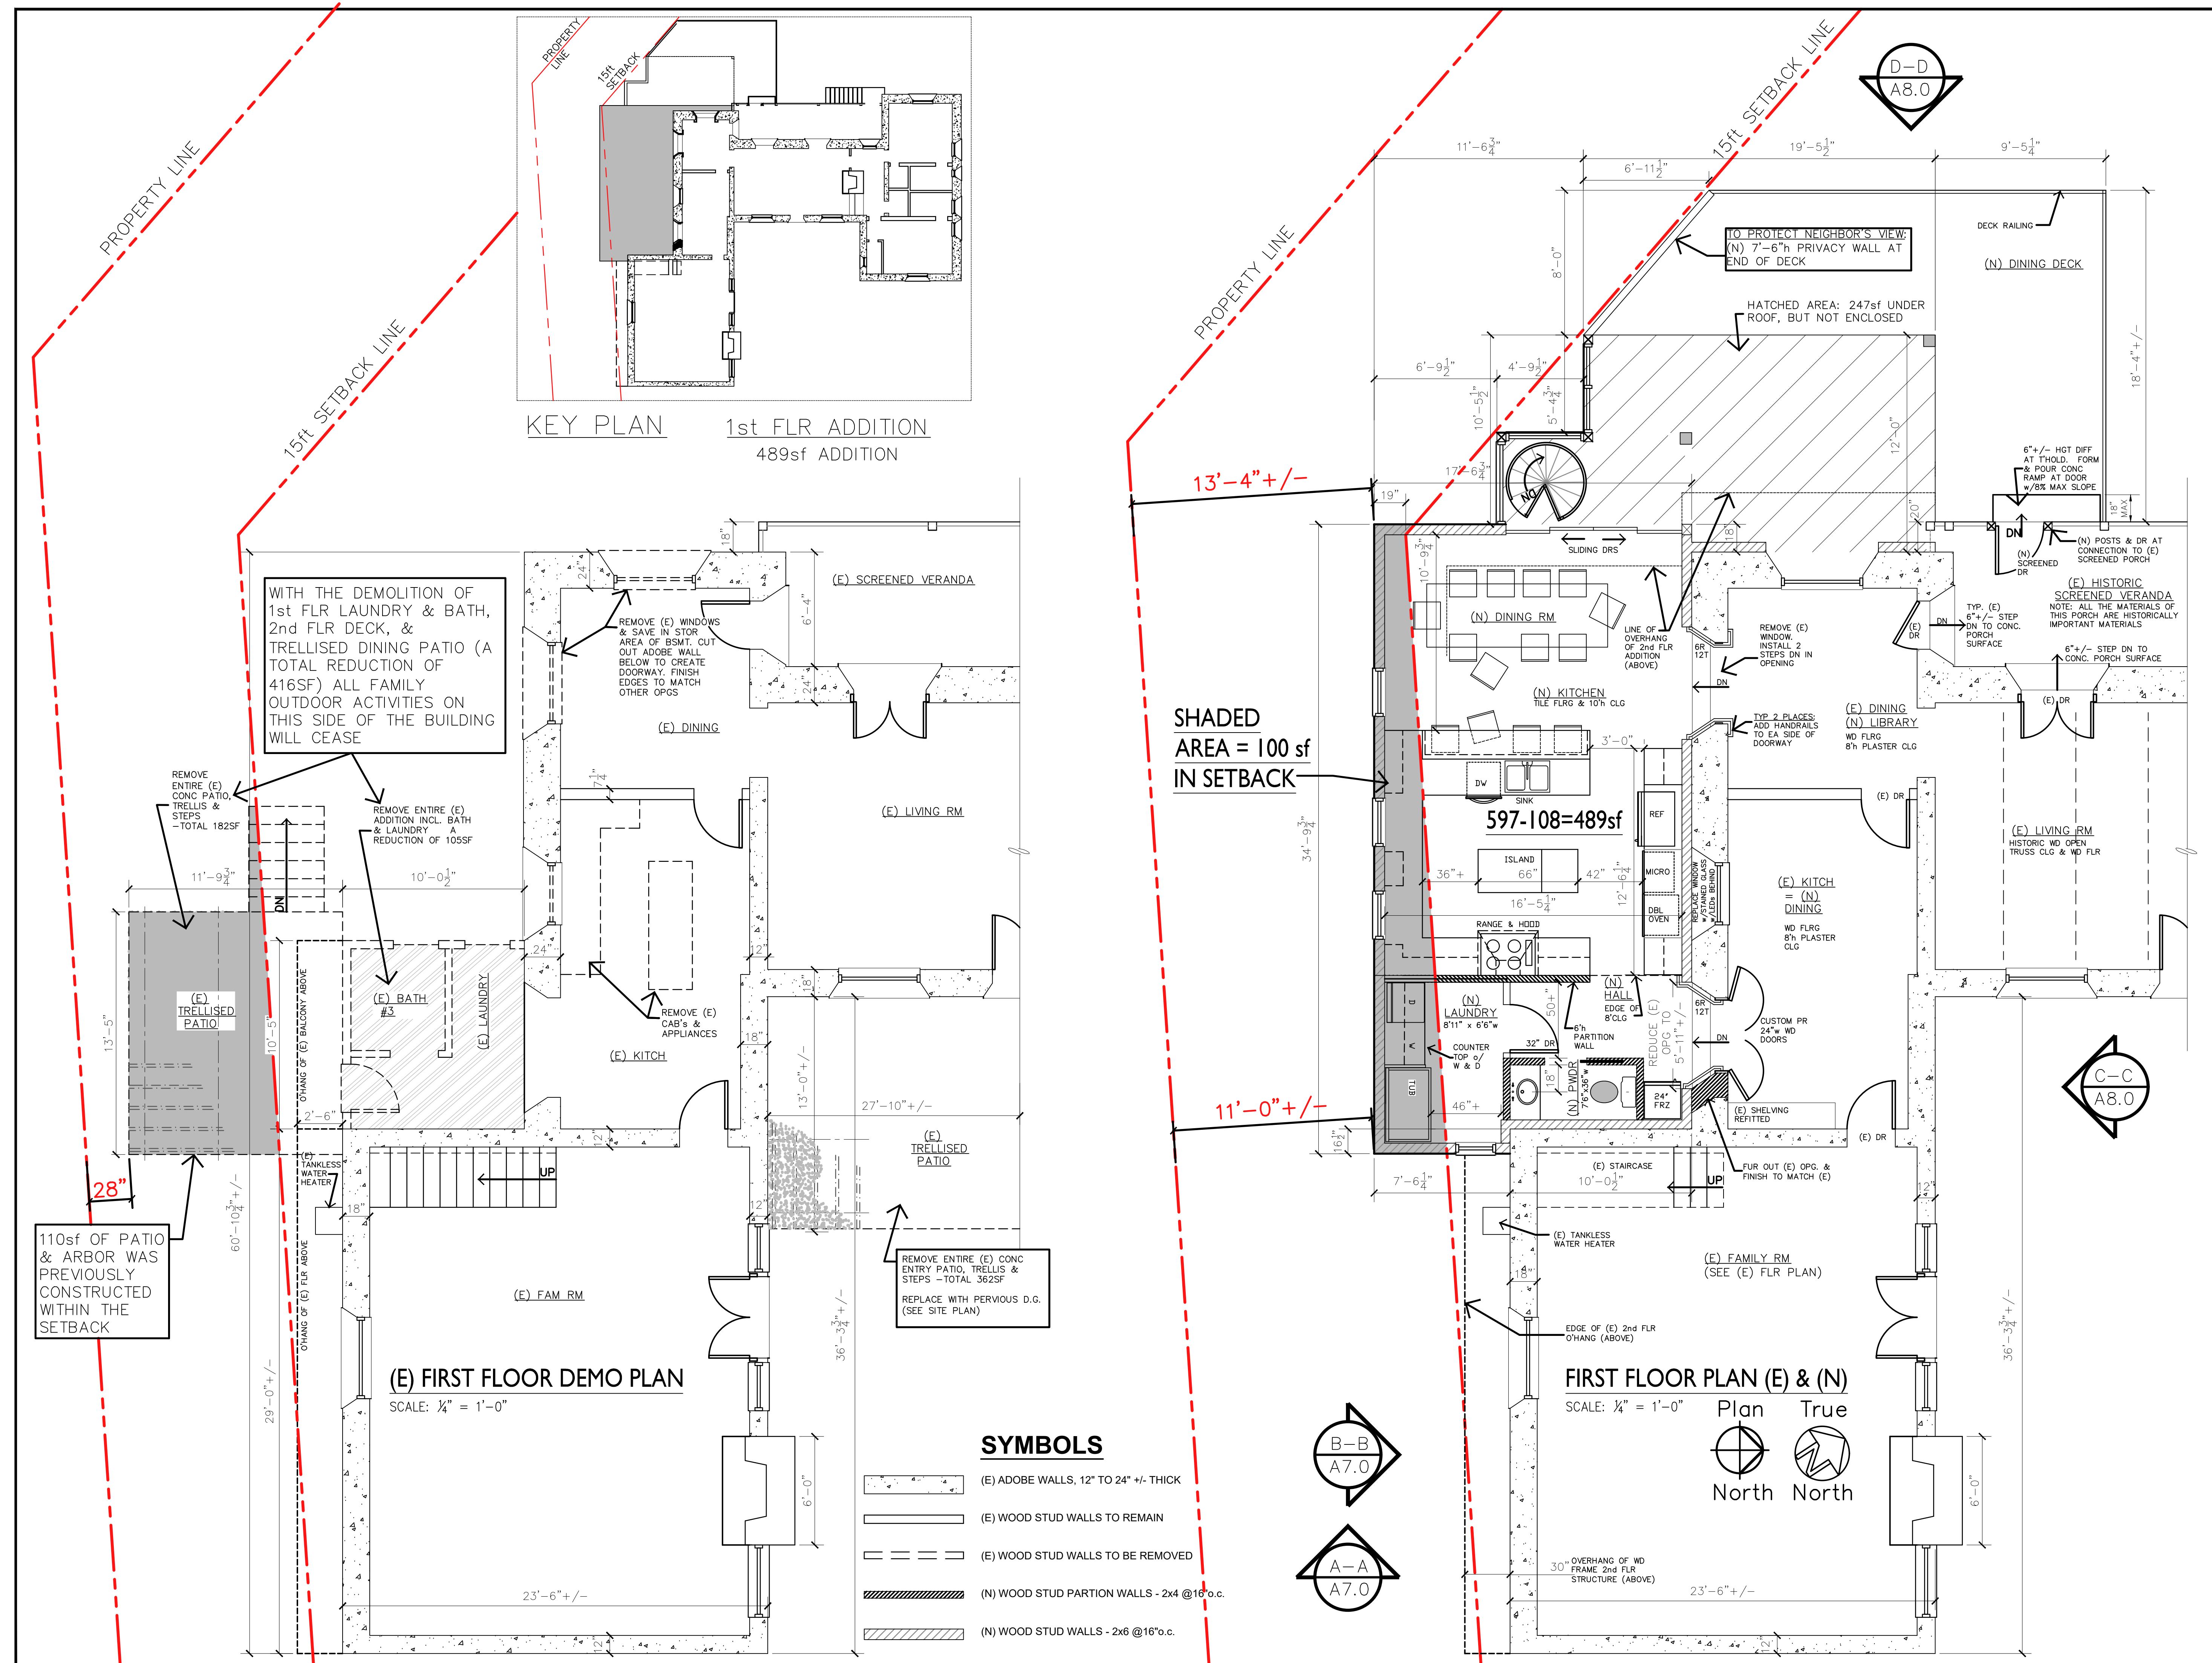

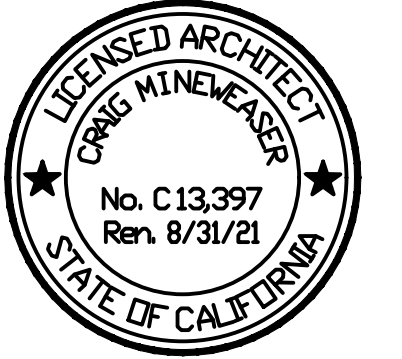

**SUBMITTAL SET
FOR
PLANNING PERMITS
ONLY**

**NOT FOR
CONSTRUCTION**

Revisions:

Project Title:

**ADDITIONS TO
RESIDENCE OF
PETER GOLL**


18240 DAVES AVE
MONTE SERENO, CALIFORNIA 95030

Drawn By: GK
Checked By:
Project No: 21608 Date: 09/14/20
Sheet Title:

**2nd FLR PLAN
ADDITION &
EXISTING**


Scale: AS NOTED
Sheet No:

A6.0

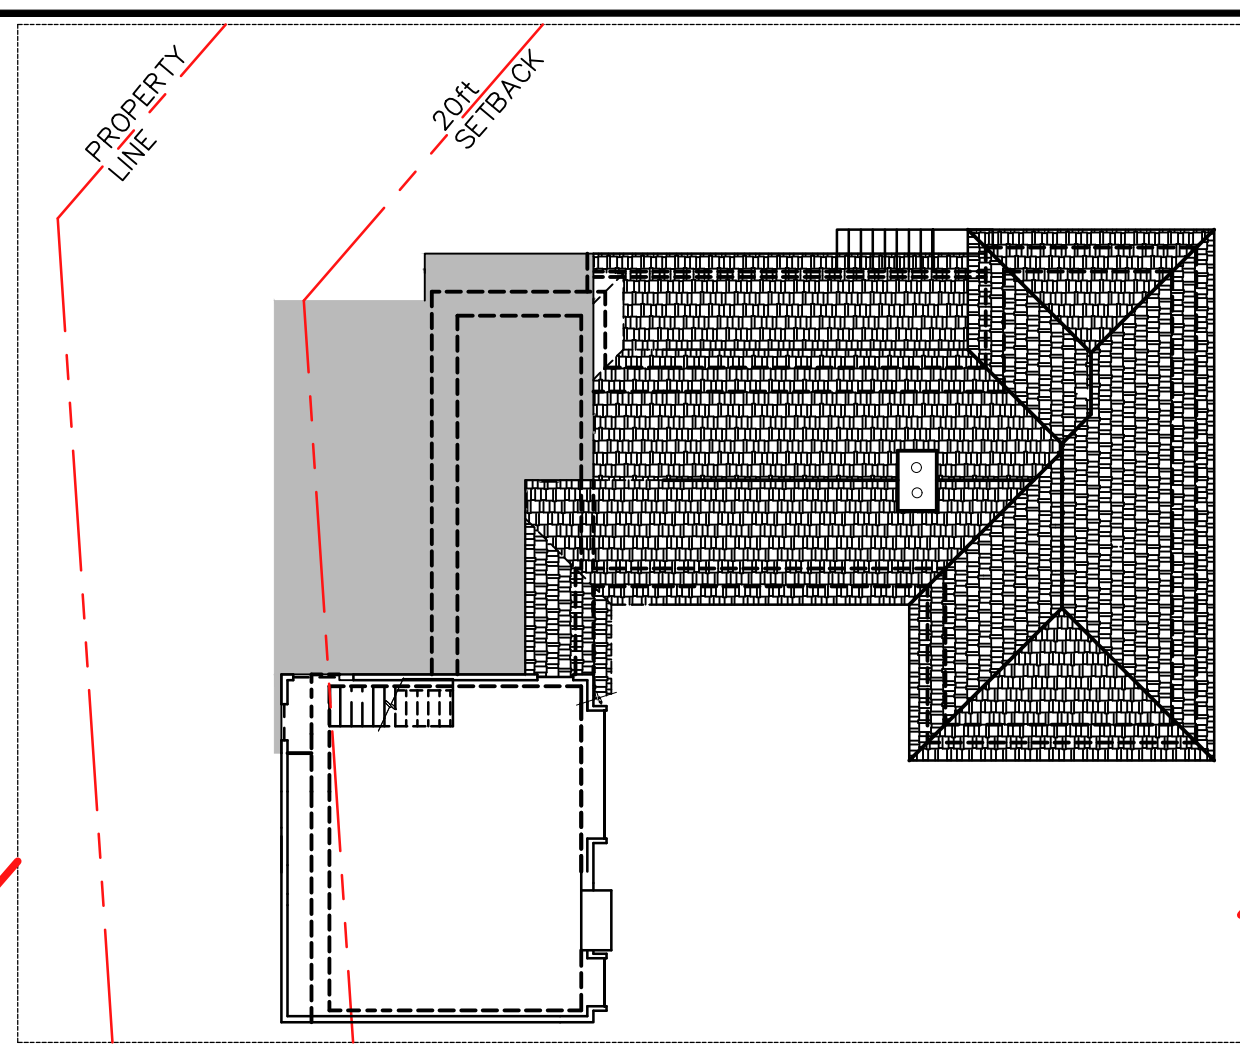


KEY PLAN 2nd FLR ADDITION
819sf ADDITION

TO AVOID DESTRUCTION OF HISTORIC MATERIALS & TO COMPLY WITH THE SECRETARY OF THE INTERIOR'S STANDARDS FOR THE TREATMENT OF HISTORIC PROPERTIES, THE 2nd FLR ADDITION SHOULD NOT EXTEND NORTH OR EAST BEYOND THIS LINE




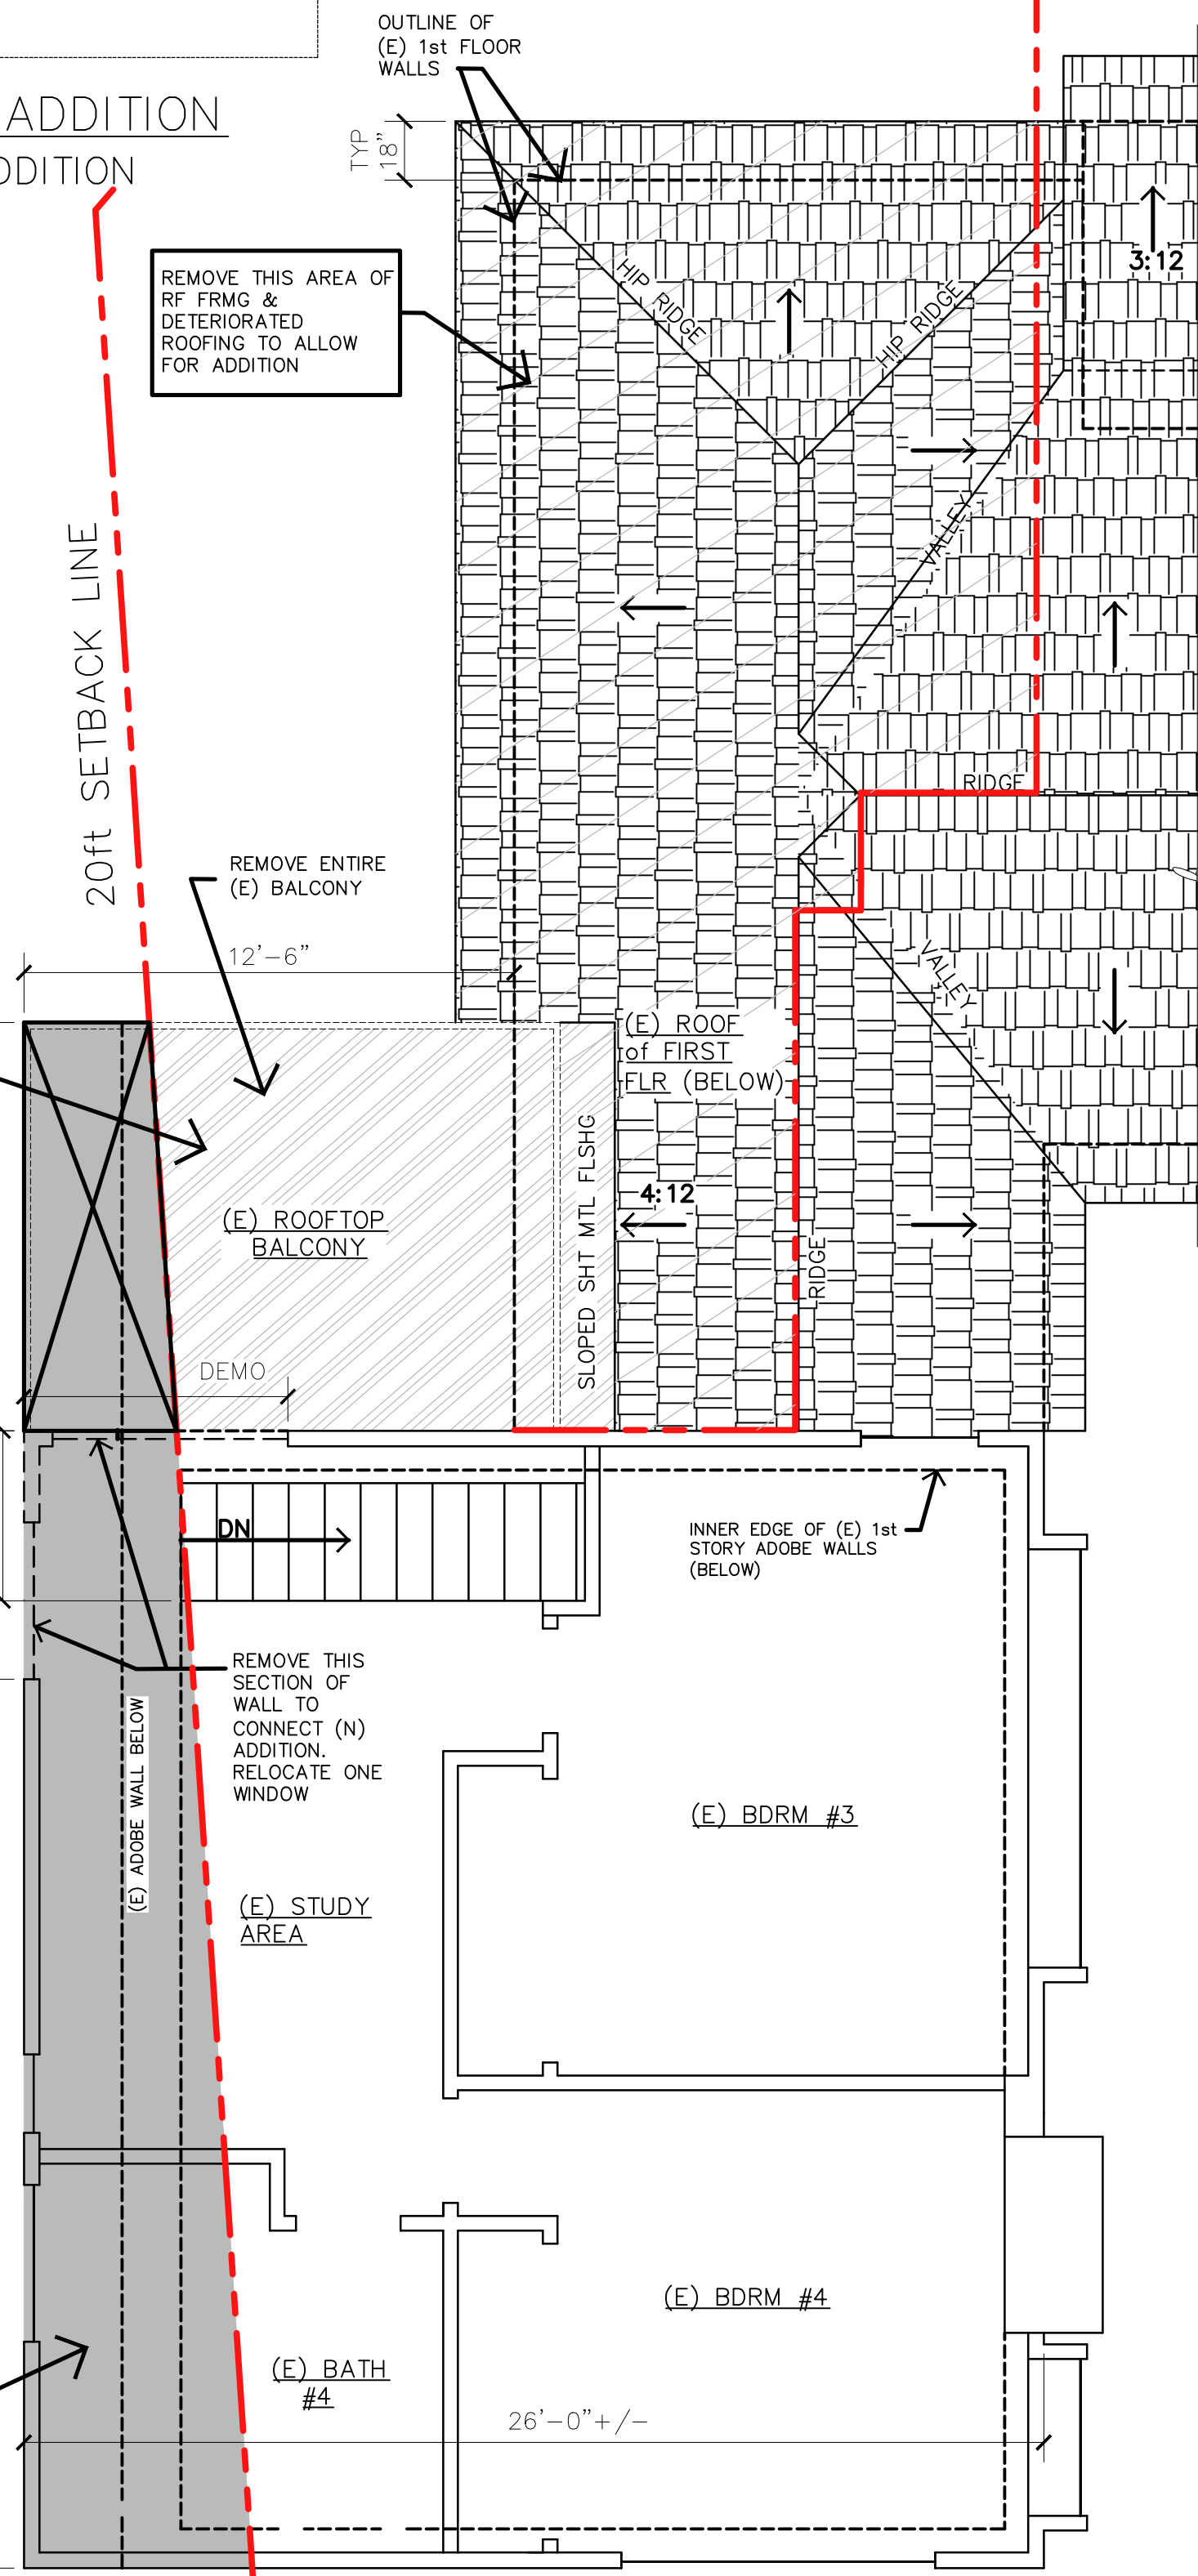


(E) SECOND FLOOR DEMO PLAN
SCALE: 1/4" = 1'-0"

NOTE: DIMENSIONS ARE SHOWN TO FACE OF FINISHED WALLS IN MOST CASES. A FEW MAY BE SHOWN TO THE CENTERLINE OF (E) WALLS.
ALL DIMENSIONS OF EXISTING CONDITIONS ARE FROM DRAWINGS OR OTHER INFORMATION SUPPLIED BY OWNER.

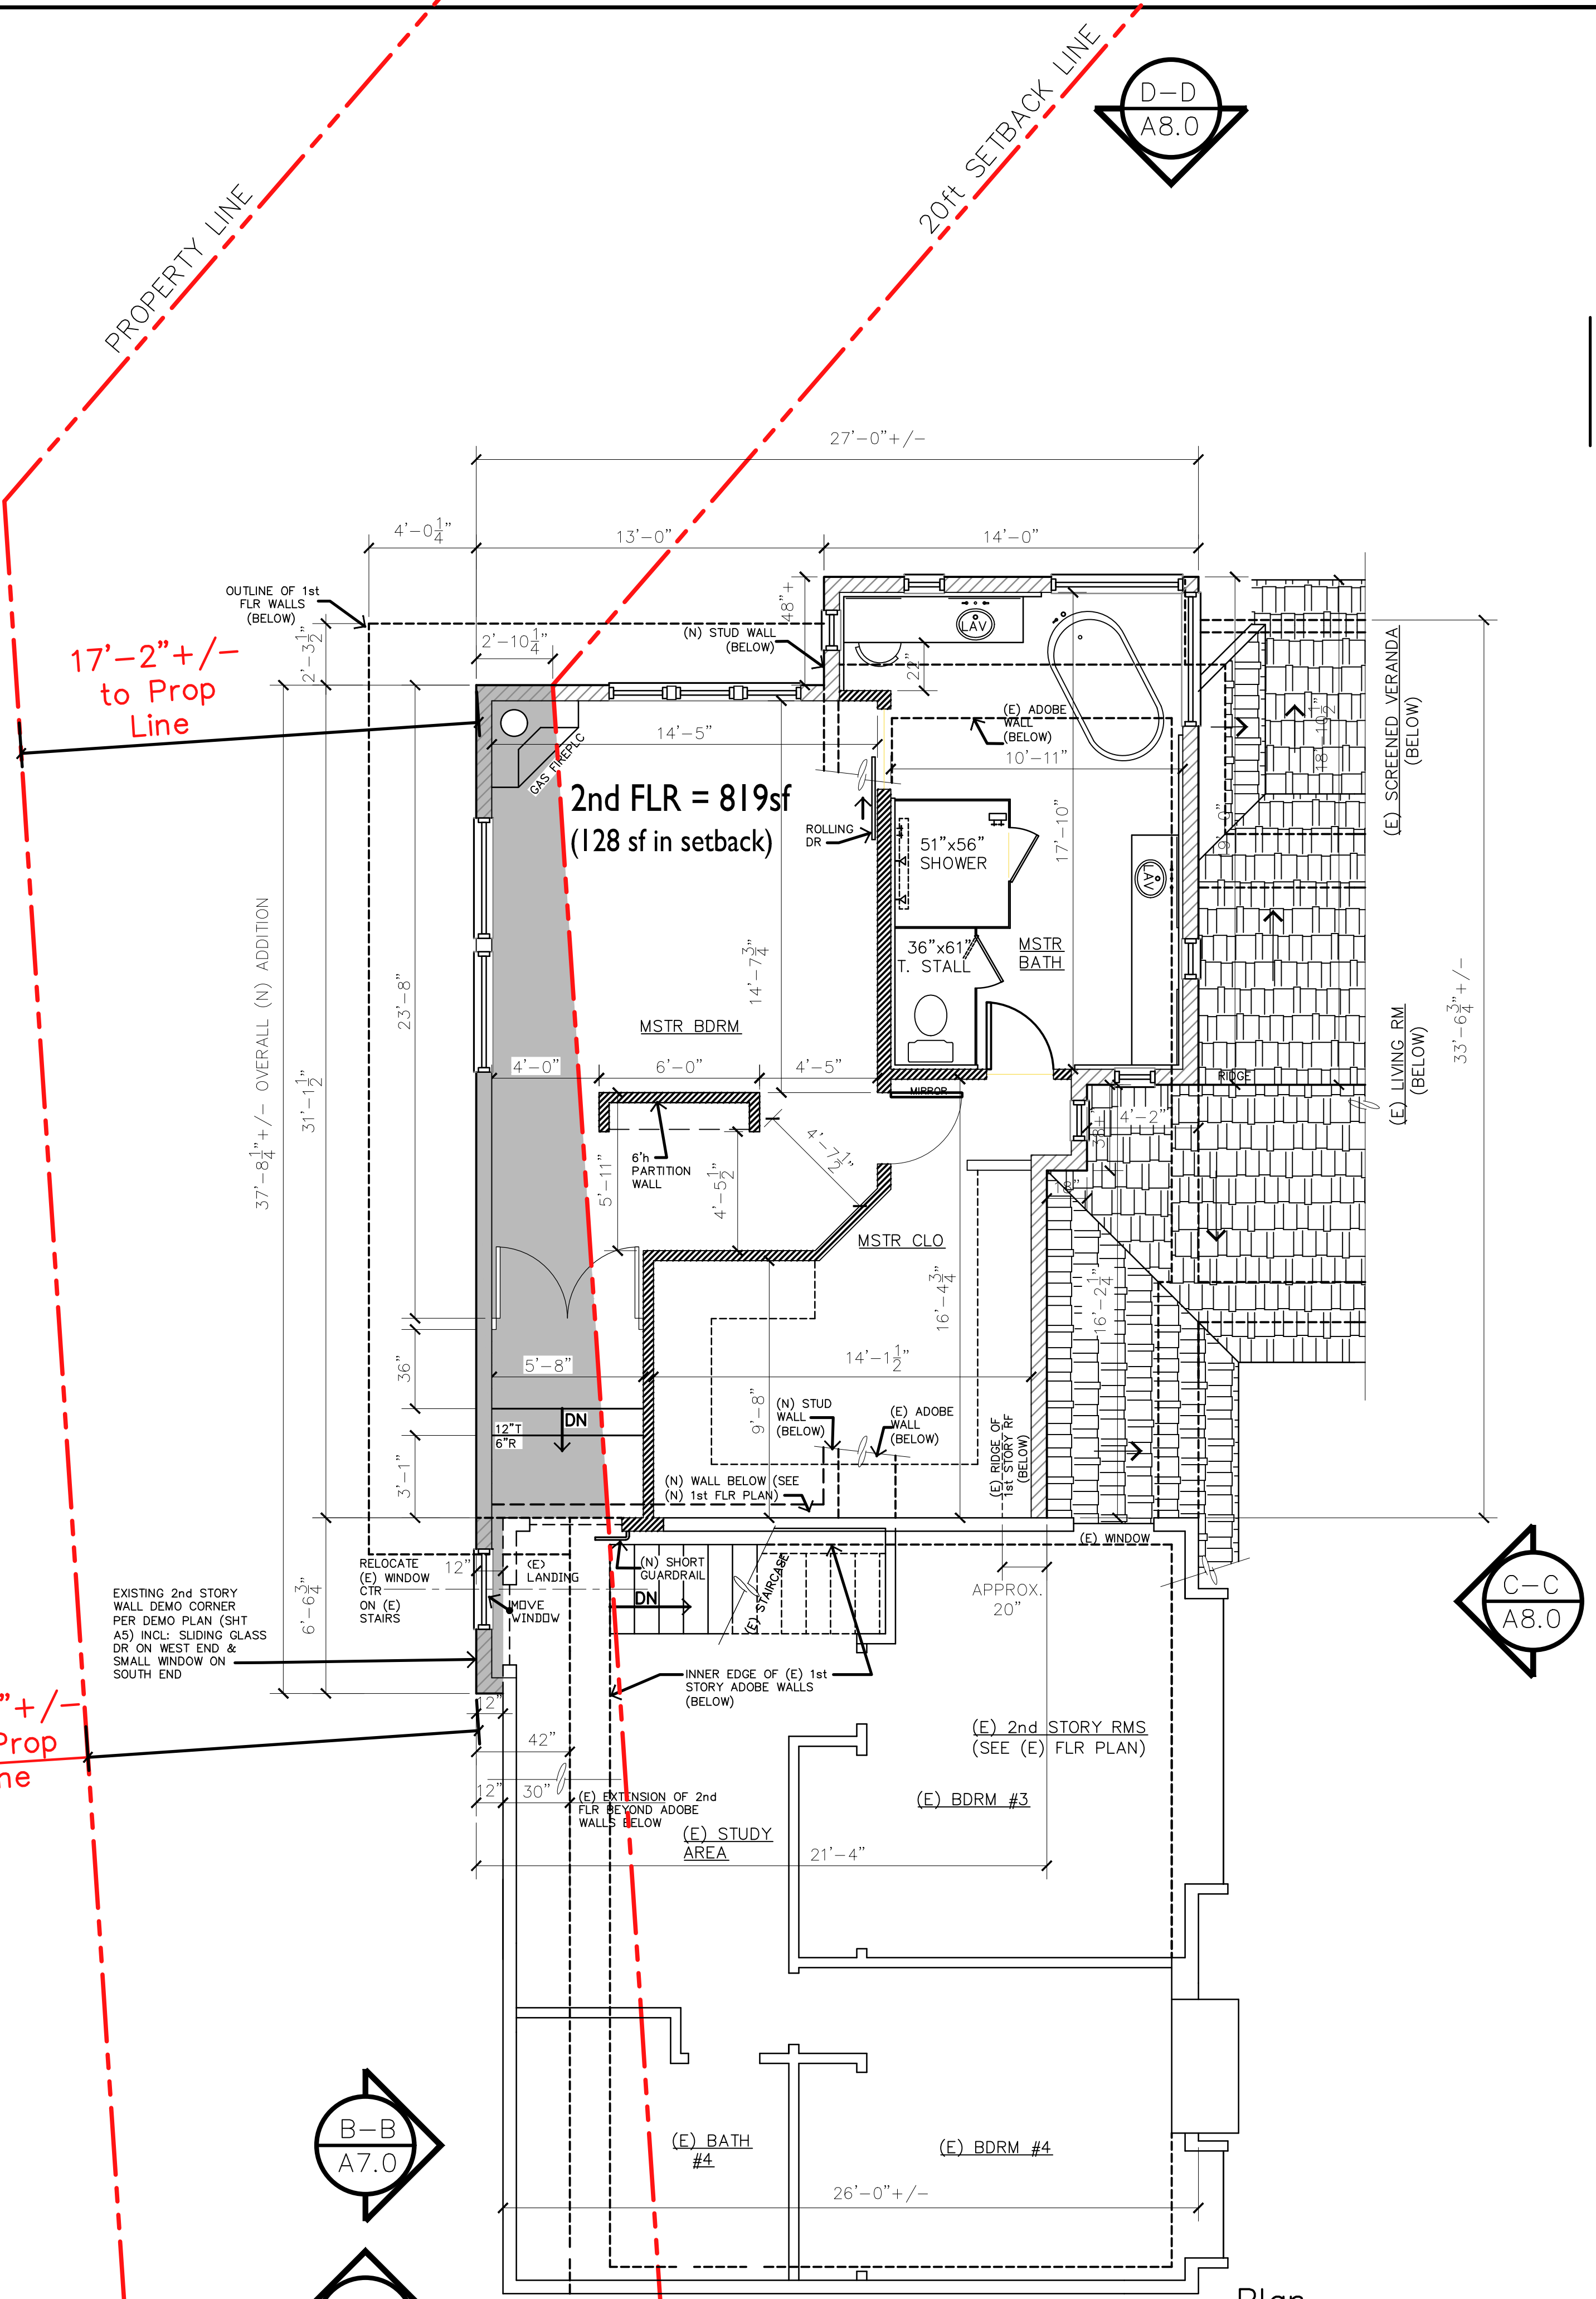

SECOND FLOOR PLAN (E & N)
SCALE: 1/4" = 1'-0"

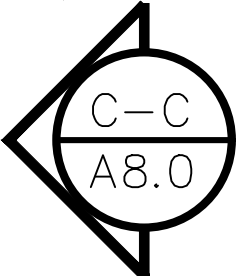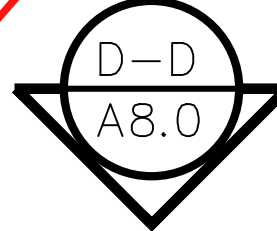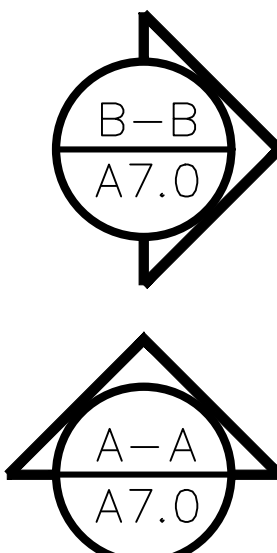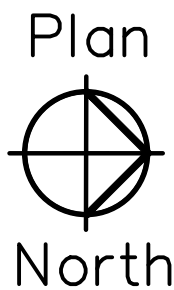

14'-8" +/- to Prop Line

17'-2" +/- to Prop Line

PROPERTY LINE

20ft SETBACK LINE

20ft SETBACK LINE

PROPERTY LINE

20ft SETBACK LINE